

TRUCK PARKING

SLOPE

ROAD

ALLWAY

ROAD

SLOPE

ROAD

MAIN DRAIN

OFFICE BLOCK

WATCH & WARD

M.GATE

SPACE FOR ELECTRONIC WEIGHT BRIDGE

NOTE :-  
 ROLLING SHUTTER = 1830X2450  
 VENTILATOR = 1494X594  
 AIR INLET = 620X620


PROJECT :-  
 CONSTRUCTION OF 500 M.T  
 CAPACITY GODOWN


SHEET TITLE:-  
 PROPOSED GO DOWN  
 OF 500 M.T.CAPACITY

DRAWN BY-  
 CHANDRA KANT


DATE -  
 7-04-2010  
 NORTH-

**KAPOOR AND ASSOCIATES**  
 ARCHITECTS, ENGINEERS, C.A.D  
 401, PANKAJ APARTMENTS  
 50, A.N.PATH, PATNA-13, PH:-2267175  
 E - mail :- contact@kapoors.biz

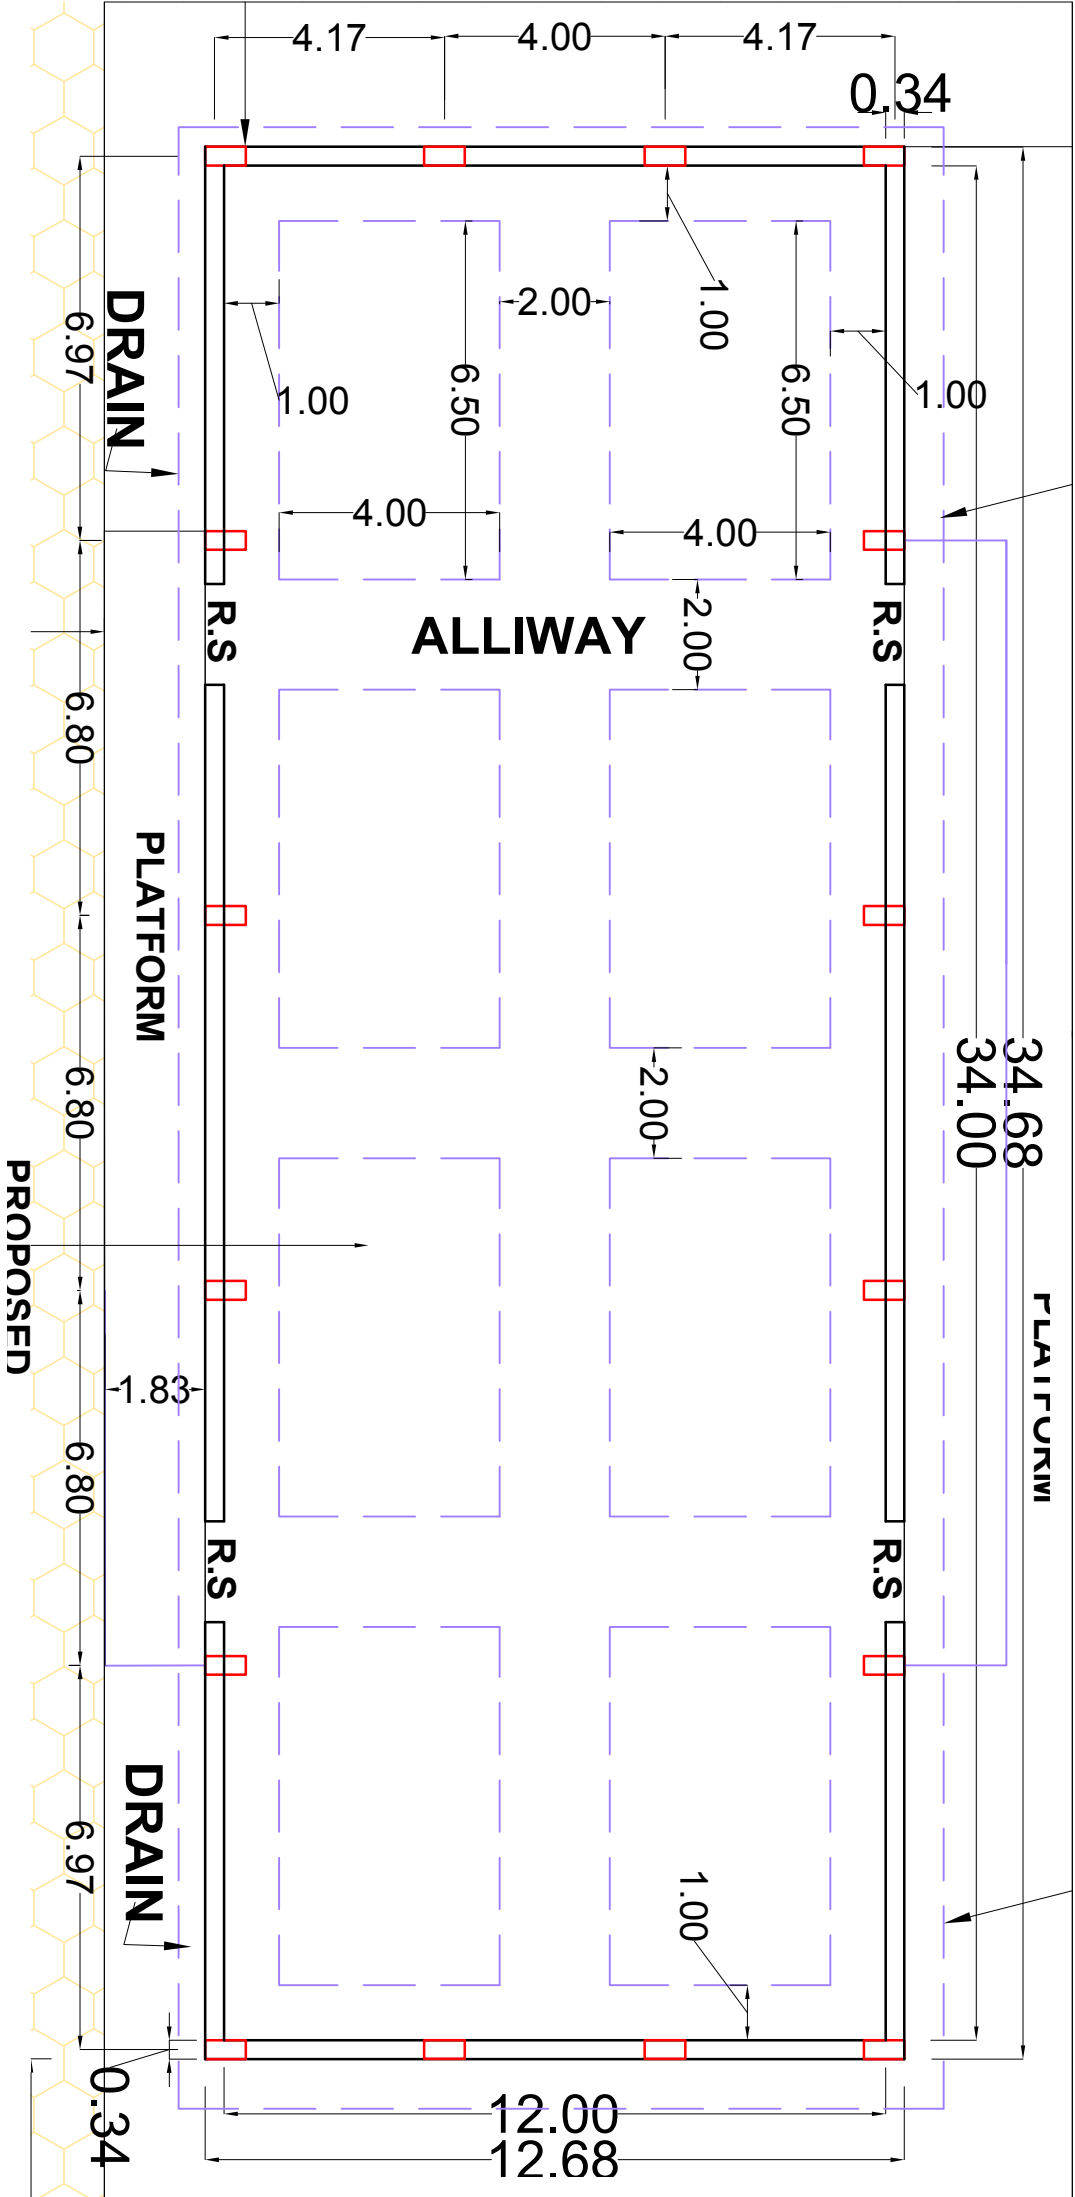

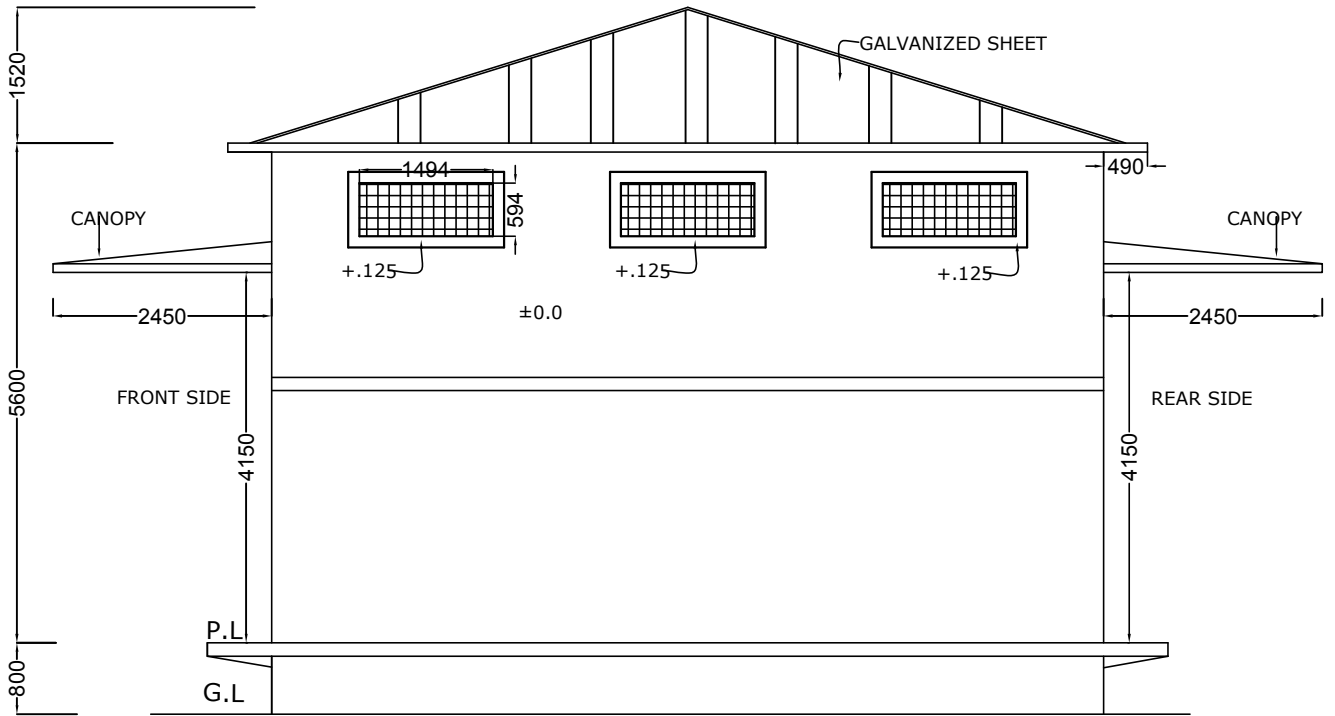

**RIGHT SIDE ELEVATION**  
**(500 M.T)**

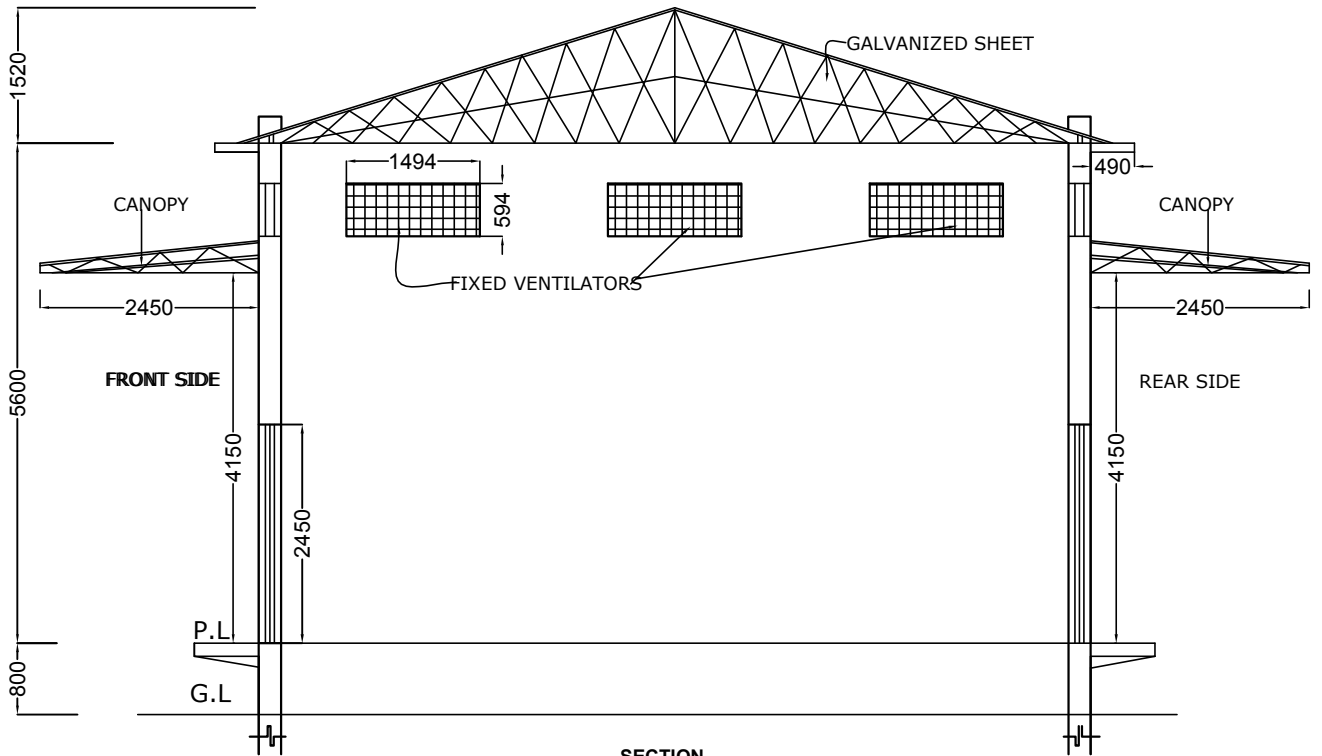

**SECTION**  
**(500 M.T)**

PROJECT:-

BIHAR STATE WAREHOUSING  
CORPORATION FOR S.F.C

SHEET TITLE:-

**500 M.T SECTION &  
RIGHT SIDE ELEVATION**



DRAWN BY:-

CHANDRA KAN1

SCALE:-

**KAPOOR AND ASSOCIATE**

ARCHITECT, ENGINEERS, CAD  
401, PANKAJ APPARTMENT  
50, A.N. PATH, PH:-2267175  
E-mail: Contact@kpoor.com

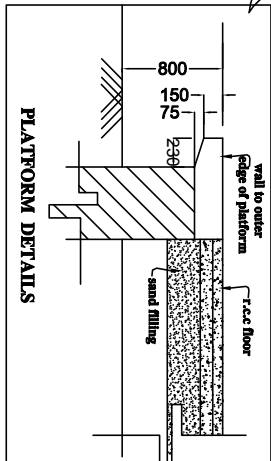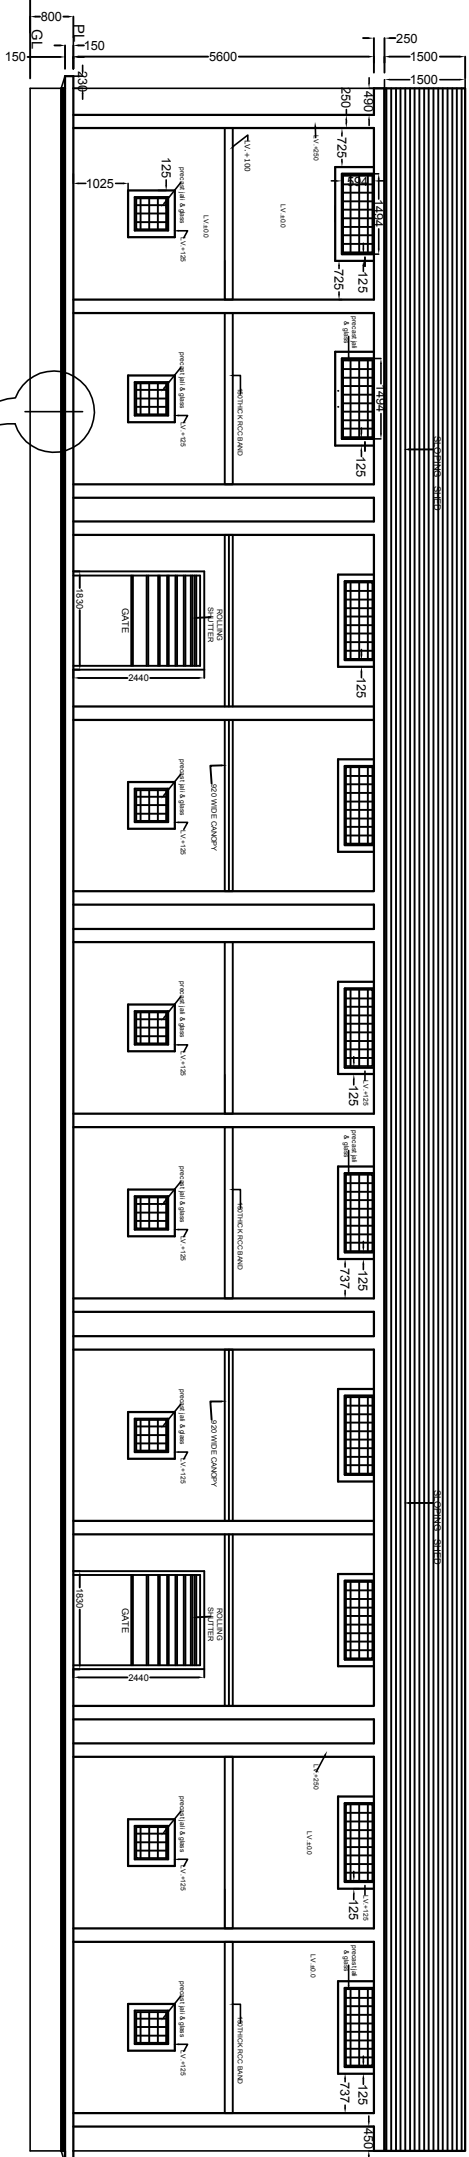

<p>PROJECT: CONSTRUCTION OF 3 CAPACITY G01</p>	<p>SHEET TITLE: FRONT ELEVATION FOR 500 M.T. GODOWN</p>	<p>KAPOOR AND ASSOCIATES          ARCHITECTS, ENGINEERS, C.A.D.          401, PARK APARTMENTS          50, A. N. PATH PARK-19 PH-28775          E-mail: contact@k Kapoor.siz</p>
--	---	--